




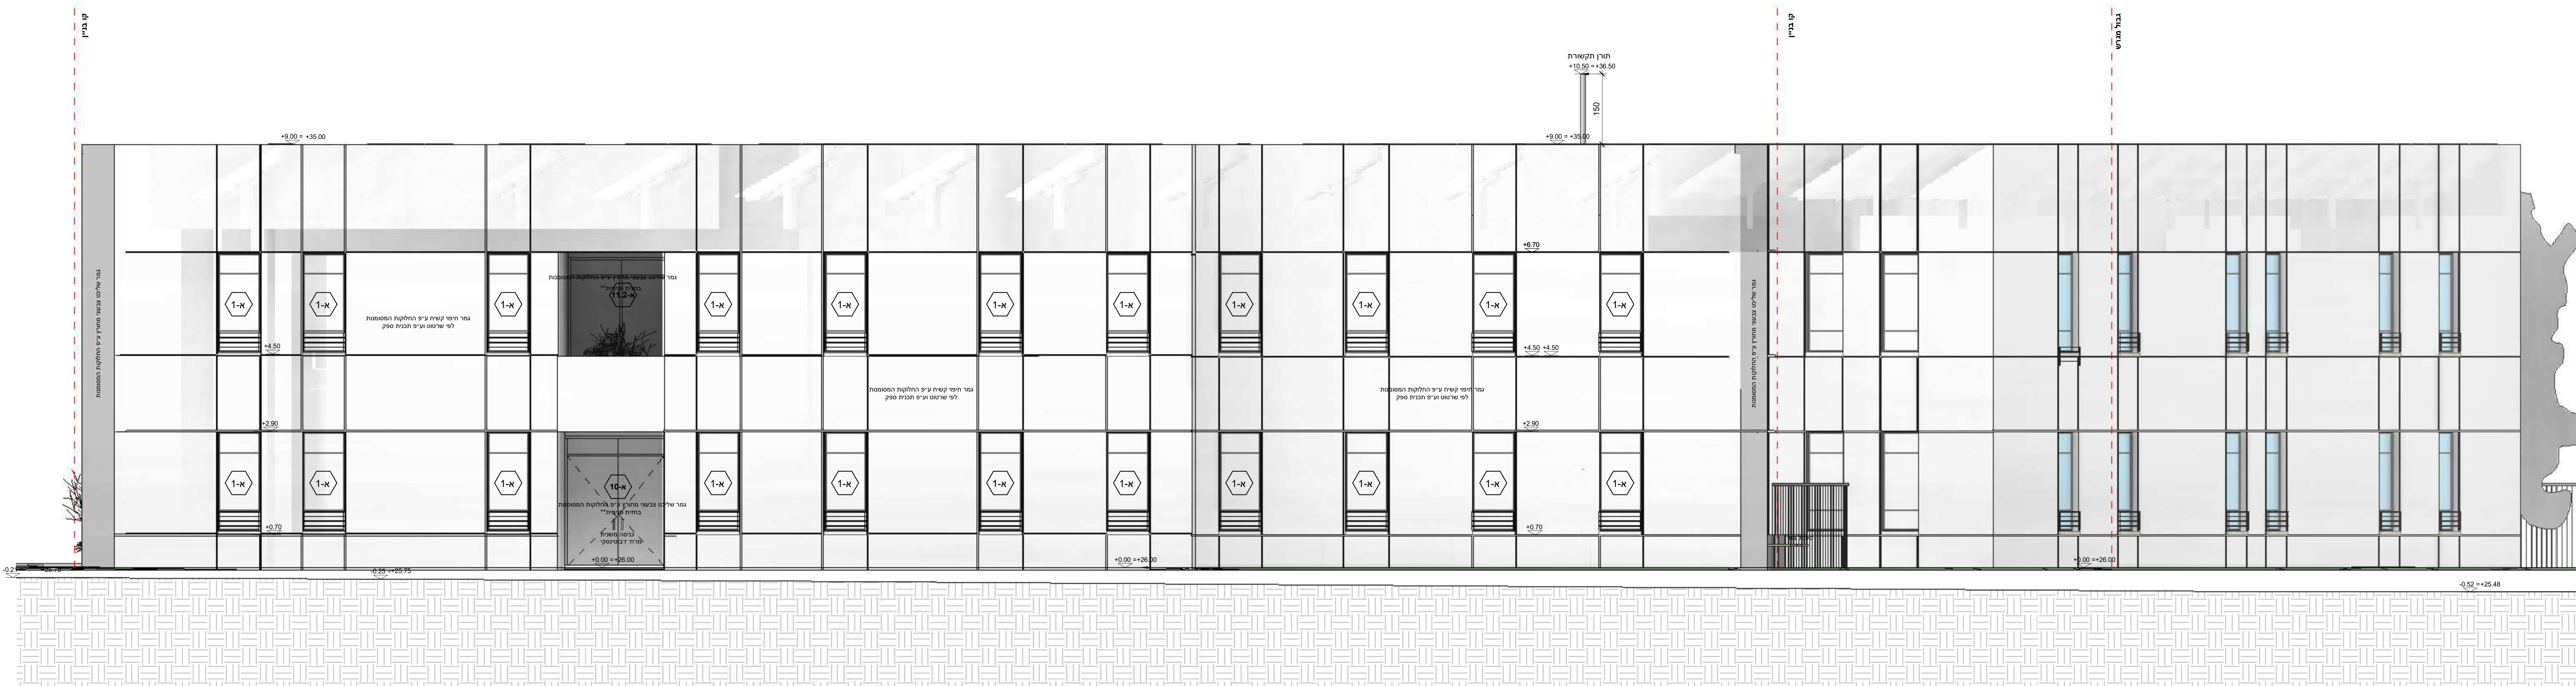

חזית מזרחית ②
1 : 50

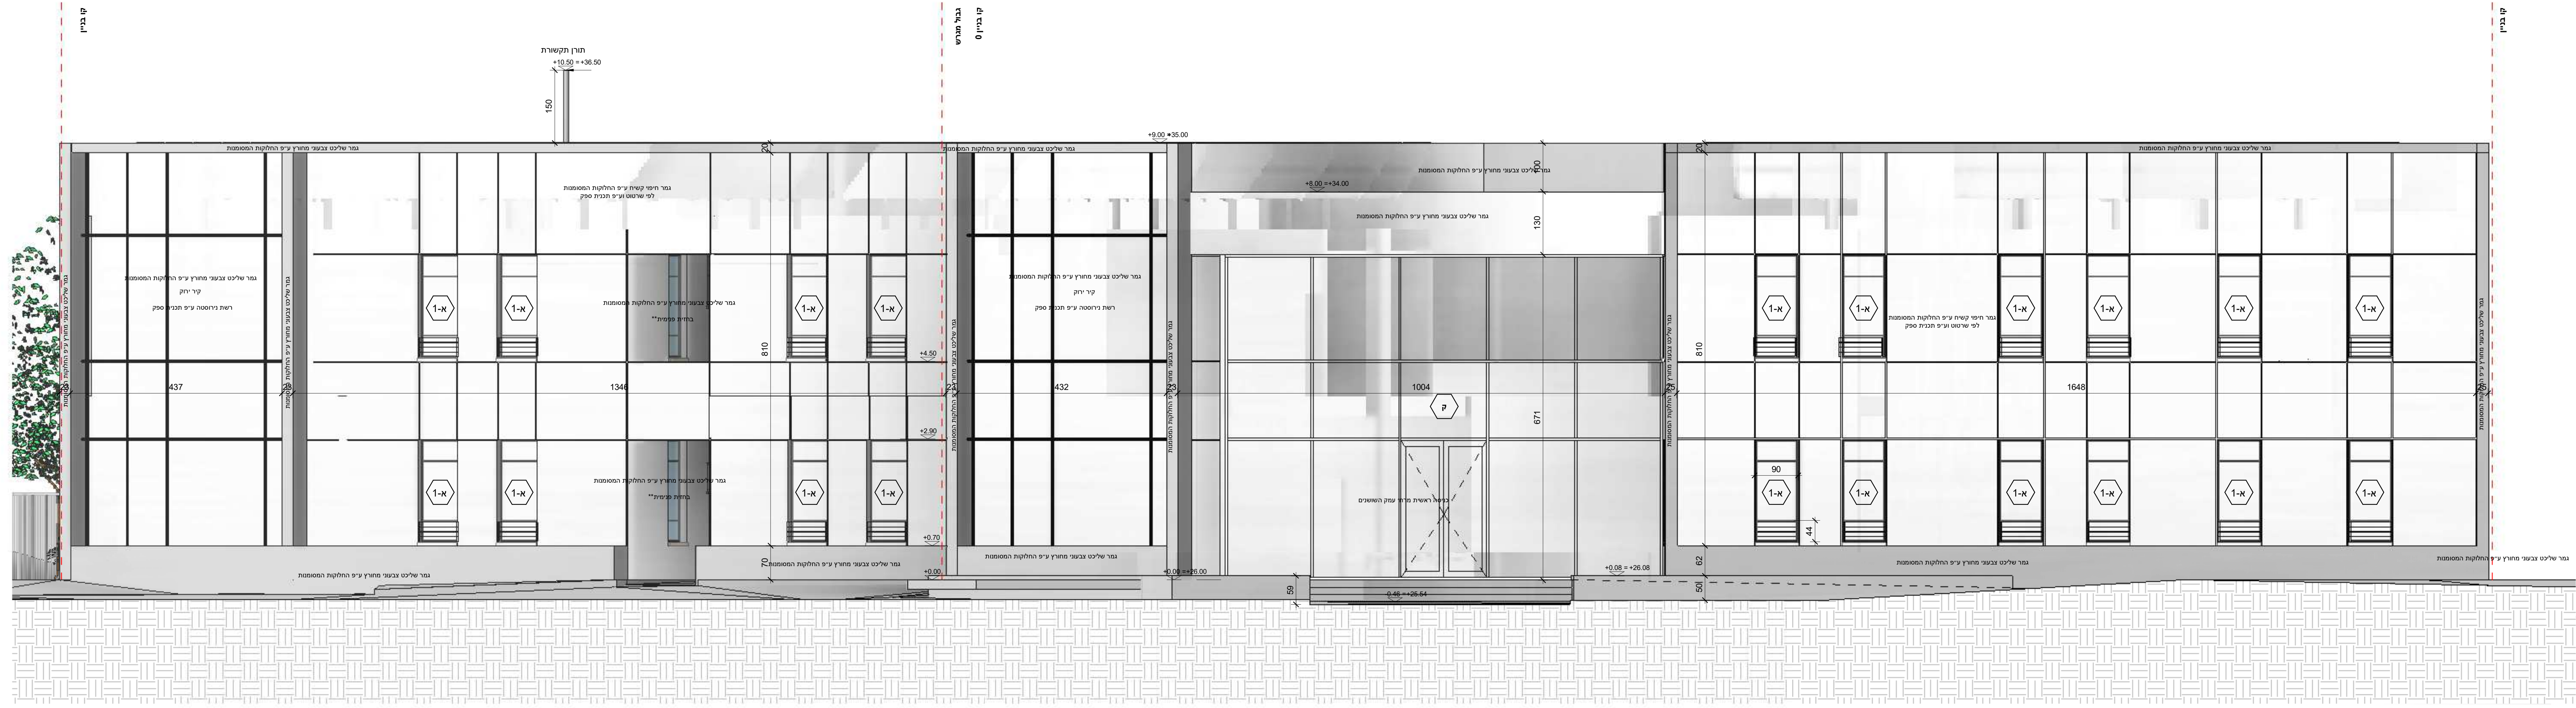

חזית דרומית W 1 : 50 ①

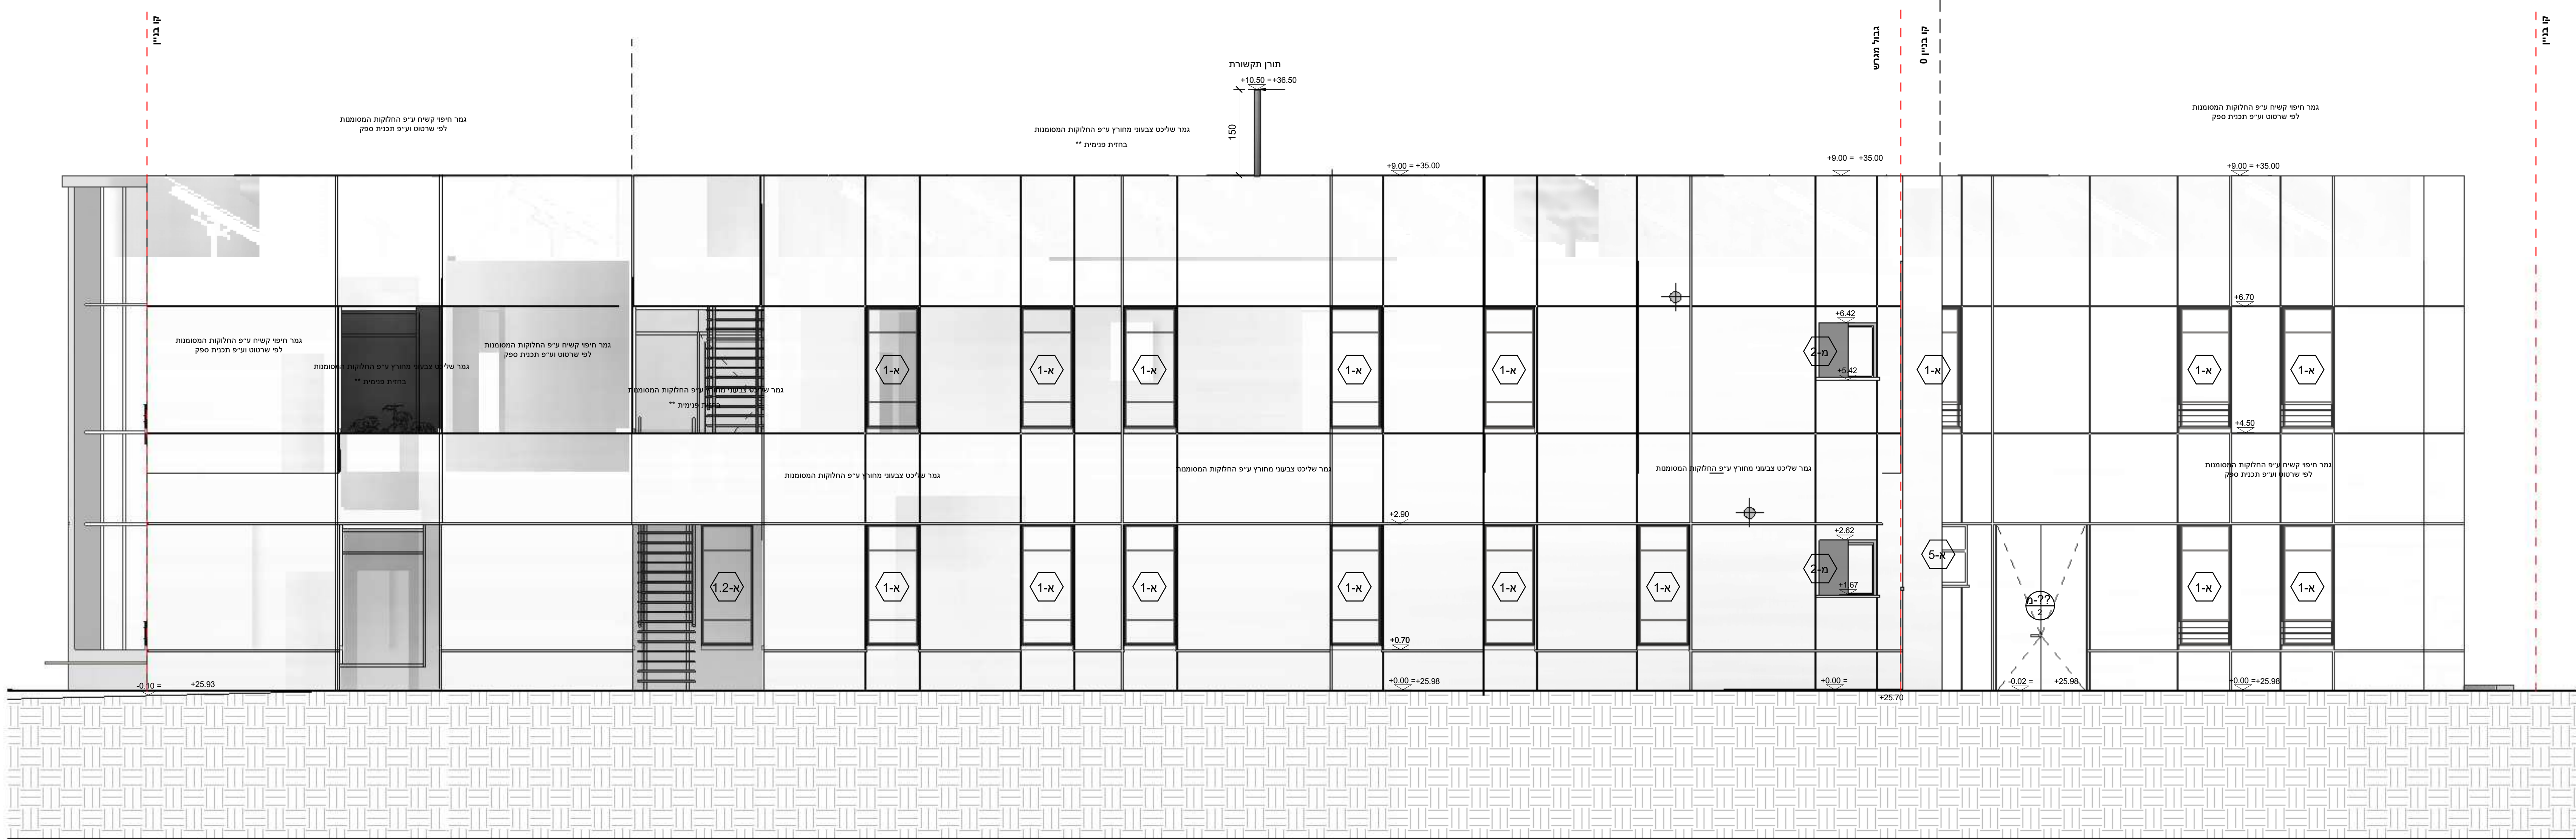

חזית מערבית W ④
1 : 50



חזית צפונית W 1 : 50 ③